


Name: KenW Date: Oct 01, 2020-12:33:23pm File: Z:\1700001-1700999\1700127 (68th Ave NE Ped & Bike Improvement)\CADD\Design\68TH-TC.dwg

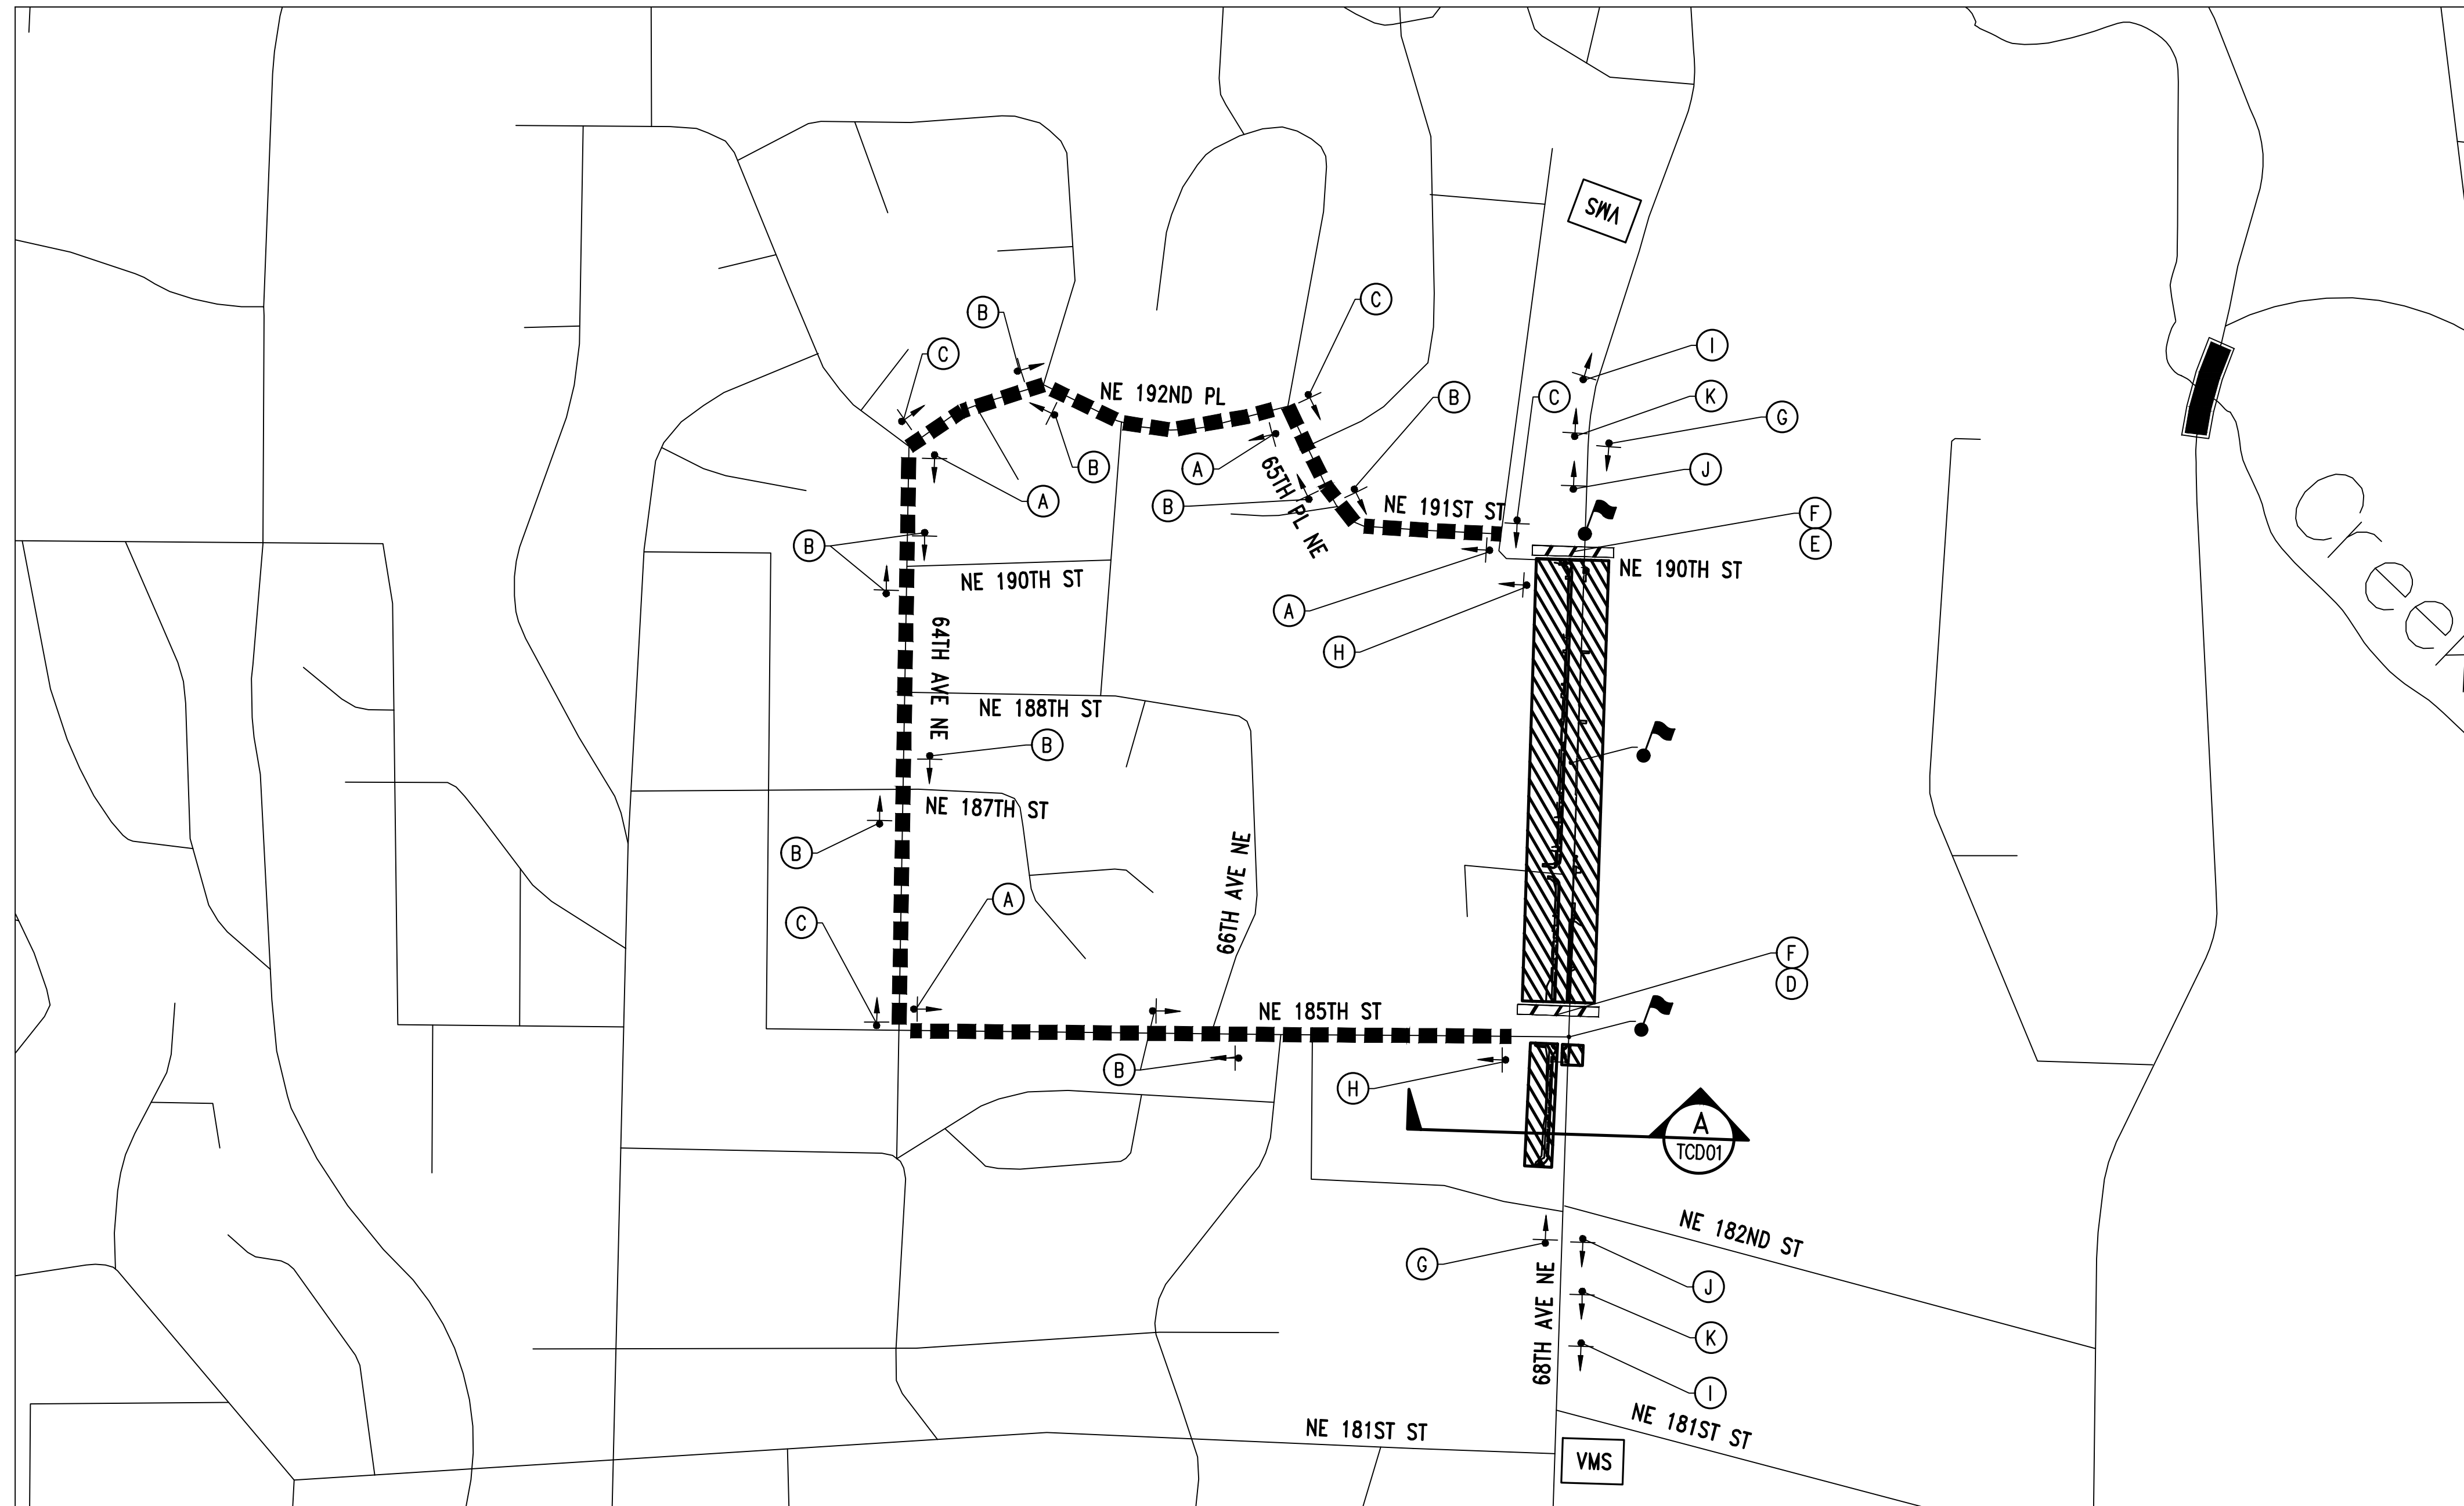

SEGMENT 1
NTS

GENERAL NOTES:

1. THE CONTRACTOR SHALL BE RESPONSIBLE FOR AND COORDINATING WITH THE RESPECTIVE AGENCY FOR GARBAGE PICK-UP. SERVICES SHALL NOT BE INTERRUPTED. IF NECESSARY, CONTRACTOR SHALL BE RESPONSIBLE FOR MOVING PRIVATE GARBAGE CANS TO AND FROM ANY TEMPORARY PICK-UP LOCATION. BELOW IS CONTACT INFORMATION FOR GARBAGE SERVICE:

REPUBLIC SERVICES
 WEB: [HTTP://WWW.REPUBLICSERVICES.COM](http://www.republicservices.com)
 TEL: 425-646-2492

2. THE PROJECT CURRENTLY HAS ON-STREET PARKING LOCATED WITHIN THE PROJECT LIMITS AND/OR STAGING AREAS. CONTRACTOR SHALL BE RESPONSIBLE FOR MANAGING THE ON-STREET PARKING. CONTRACTOR SHALL PROVIDE AND PLACE "NO PARKING-VEHICLES WILL BE TOWED" SIGNS WHEN NECESSARY AND AT LEAST 48-HOURS PRIOR TO THE RESTRICTION. CONTRACTOR SHALL BE RESPONSIBLE FOR TOWING ANY VEHICLE AND ANY COST ASSOCIATED WITH SUCH SERVICE.

LEGEND

- TEMPORARY SIGN
- DETOUR ROUTE
- WORK ZONE
- TYPE 3 BARRICADE WITH WARNING LIGHTS
- SIGN TYPE, SEE SHEET TCD01
- FLAGGER STATION FOR LOCAL ACCESS.
- VMS VARIABLE MESSAGE SIGN




BID SET

No	Date	Revision	By	Appr

CITY OF KENMORE
 Public Works Department
 18120 68th Ave NE
 Kenmore, WA 98028
 425-398-8900

DRAWN BY: MRV
 CHECKED BY: NDA
 DATE: 9/30/2020
 J O B No. : 1700127

DESIGNED BY: CJM
 APPROVED BY: RJL

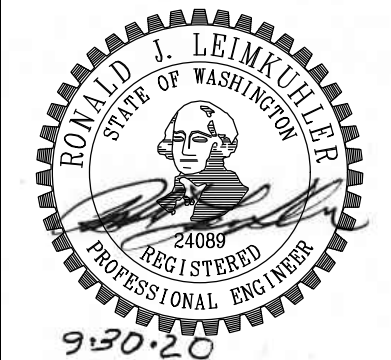

kpff
 1601 5th Avenue, Suite 1600
 Seattle, WA 98101
 206.622.5822
 www.kpff.com

**68TH AVENUE NE
 PEDESTRIAN AND BICYCLE IMPROVEMENTS**


**TRAFFIC CONTROL
 PLAN**

SHEET 181 OF 184


TC01

SCALE: AS SHOWN

Name: KenW Date: Oct 01, 2020-12:33:24pm File: Z:\1700001-1700999\1700127 (68th Ave NE Ped & Bike Improvement)\CADD\Design\68TH-TC.dwg

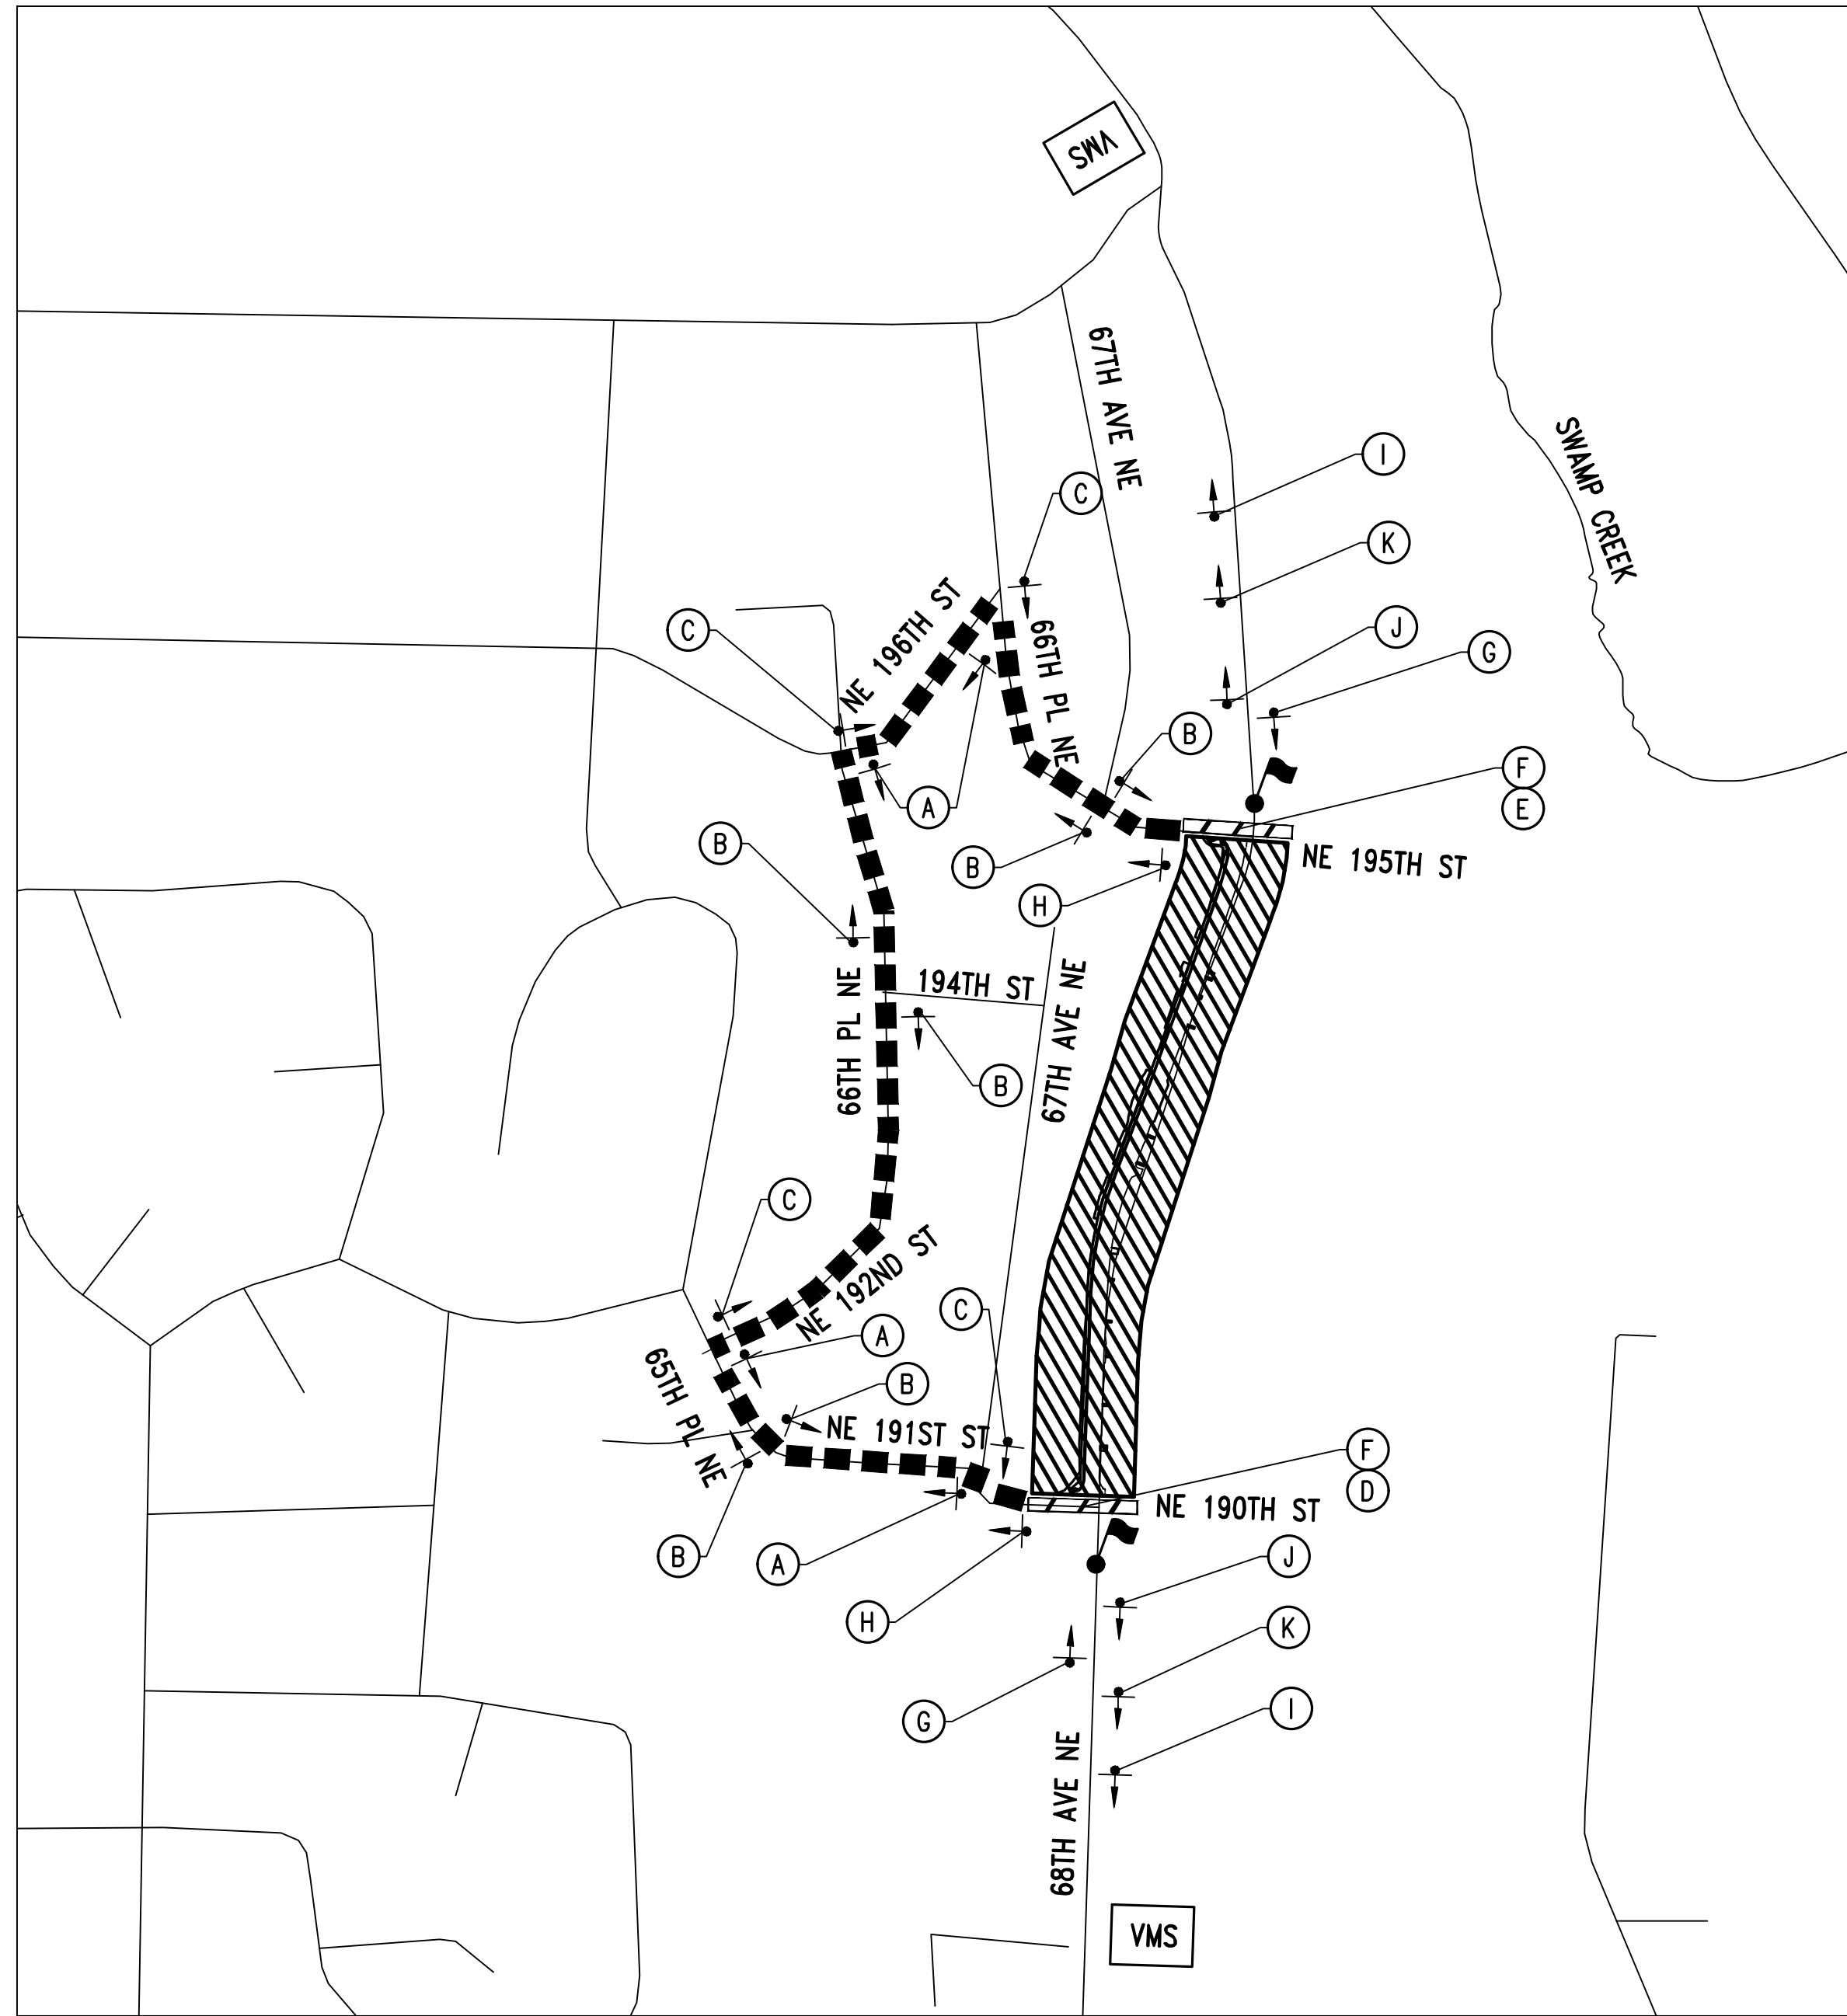

SEGMENT 2
NTS

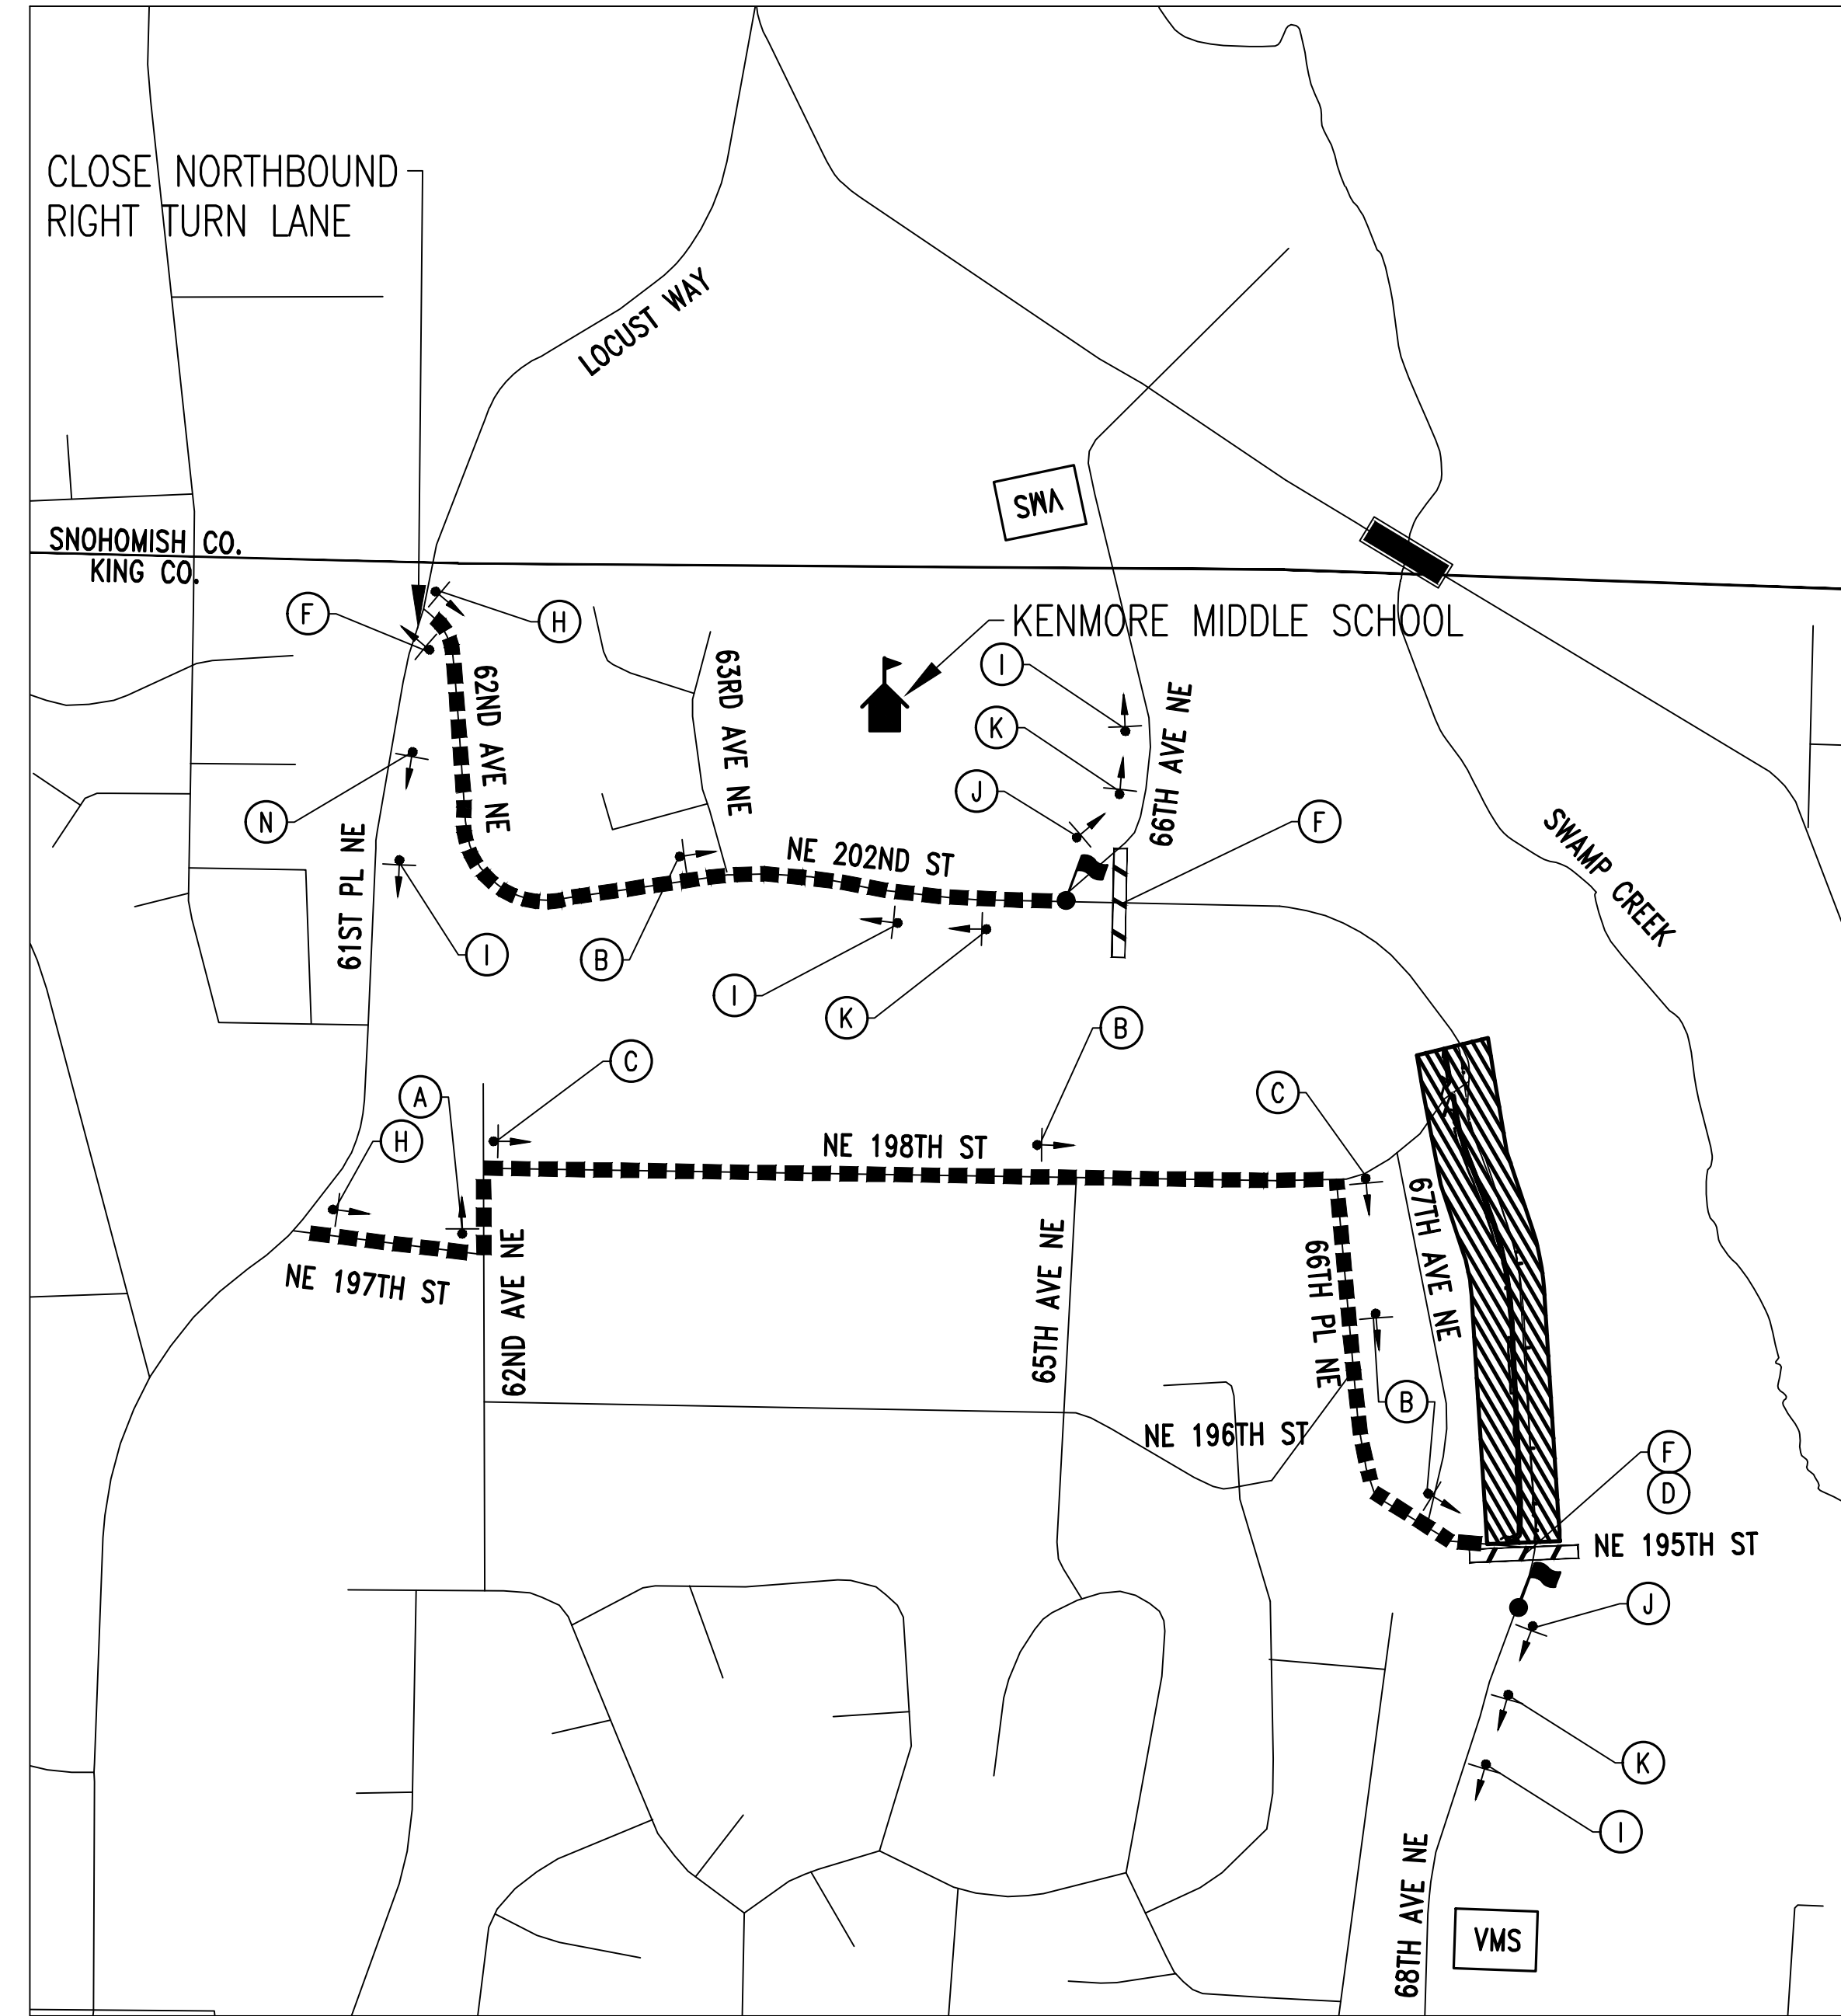

SEGMENT 3
NTS

GENERAL NOTES:

1. THE CONTRACTOR SHALL BE RESPONSIBLE FOR AND COORDINATING WITH THE RESPECTIVE AGENCY FOR GARBAGE PICK-UP. SERVICES SHALL NOT BE INTERRUPTED. IF NECESSARY, CONTRACTOR SHALL BE RESPONSIBLE FOR MOVING PRIVATE GARBAGE CANS TO AND FROM ANY TEMPORARY PICK-UP LOCATION. BELOW IS CONTACT INFORMATION FOR GARBAGE SERVICE:

REPUBLIC SERVICES
 WEB: [HTTP://WWW.REPUBLICSERVICES.COM](http://www.republicservices.com)
 TEL: 425-646-2492

2. THE PROJECT CURRENTLY HAS ON-STREET PARKING LOCATED WITHIN THE PROJECT LIMITS AND/OR STAGING AREAS. CONTRACTOR SHALL BE RESPONSIBLE FOR MANAGING THE ON-STREET PARKING. CONTRACTOR SHALL PROVIDE AND PLACE "NO PARKING-VEHICLES WILL BE TOWED" SIGNS WHEN NECESSARY AND AT LEAST 48-HOURS PRIOR TO THE RESTRICTION. CONTRACTOR SHALL BE RESPONSIBLE FOR TOWING ANY VEHICLE AND ANY COST ASSOCIATED WITH SUCH SERVICE.

LEGEND

- TEMPORARY SIGN
- DETOUR ROUTE
- WORK ZONE
- TYPE 3 BARRICADE WITH WARNING LIGHTS
- SIGN TYPE, SEE SHEET TC01
- FLAGGER STATION FOR LOCAL ACCESS
- VARIABLE MESSAGE SIGN



BID SET

No	Date	Revision	By	Appr

CITY OF KENMORE
 Public Works Department
 18120 68th Ave NE
 Kenmore, WA 98028
 425-398-8900

DRAWN BY
MRV
CHECKED BY
NDA
DATE: 9/30/2020
J O B No. : 1700127

DESIGNED BY
CJM
APPROVED BY
RJL



kpff
 1601 5th Avenue, Suite 1600
 Seattle, WA 98101
 206.622.5822
 www.kpff.com

**68TH AVENUE NE
 PEDESTRIAN AND BICYCLE IMPROVEMENTS**


**TRAFFIC CONTROL
 PLAN**

SHEET 182 OF 184

TC02

SCALE: AS SHOWN

Name: KenW Date: Oct 01, 2020-12:33:25pm File: Z:\1700001-1700999\1700127 (68th Ave NE Ped & Bike Improvement)\CADD\Design\68TH-TC.dwg

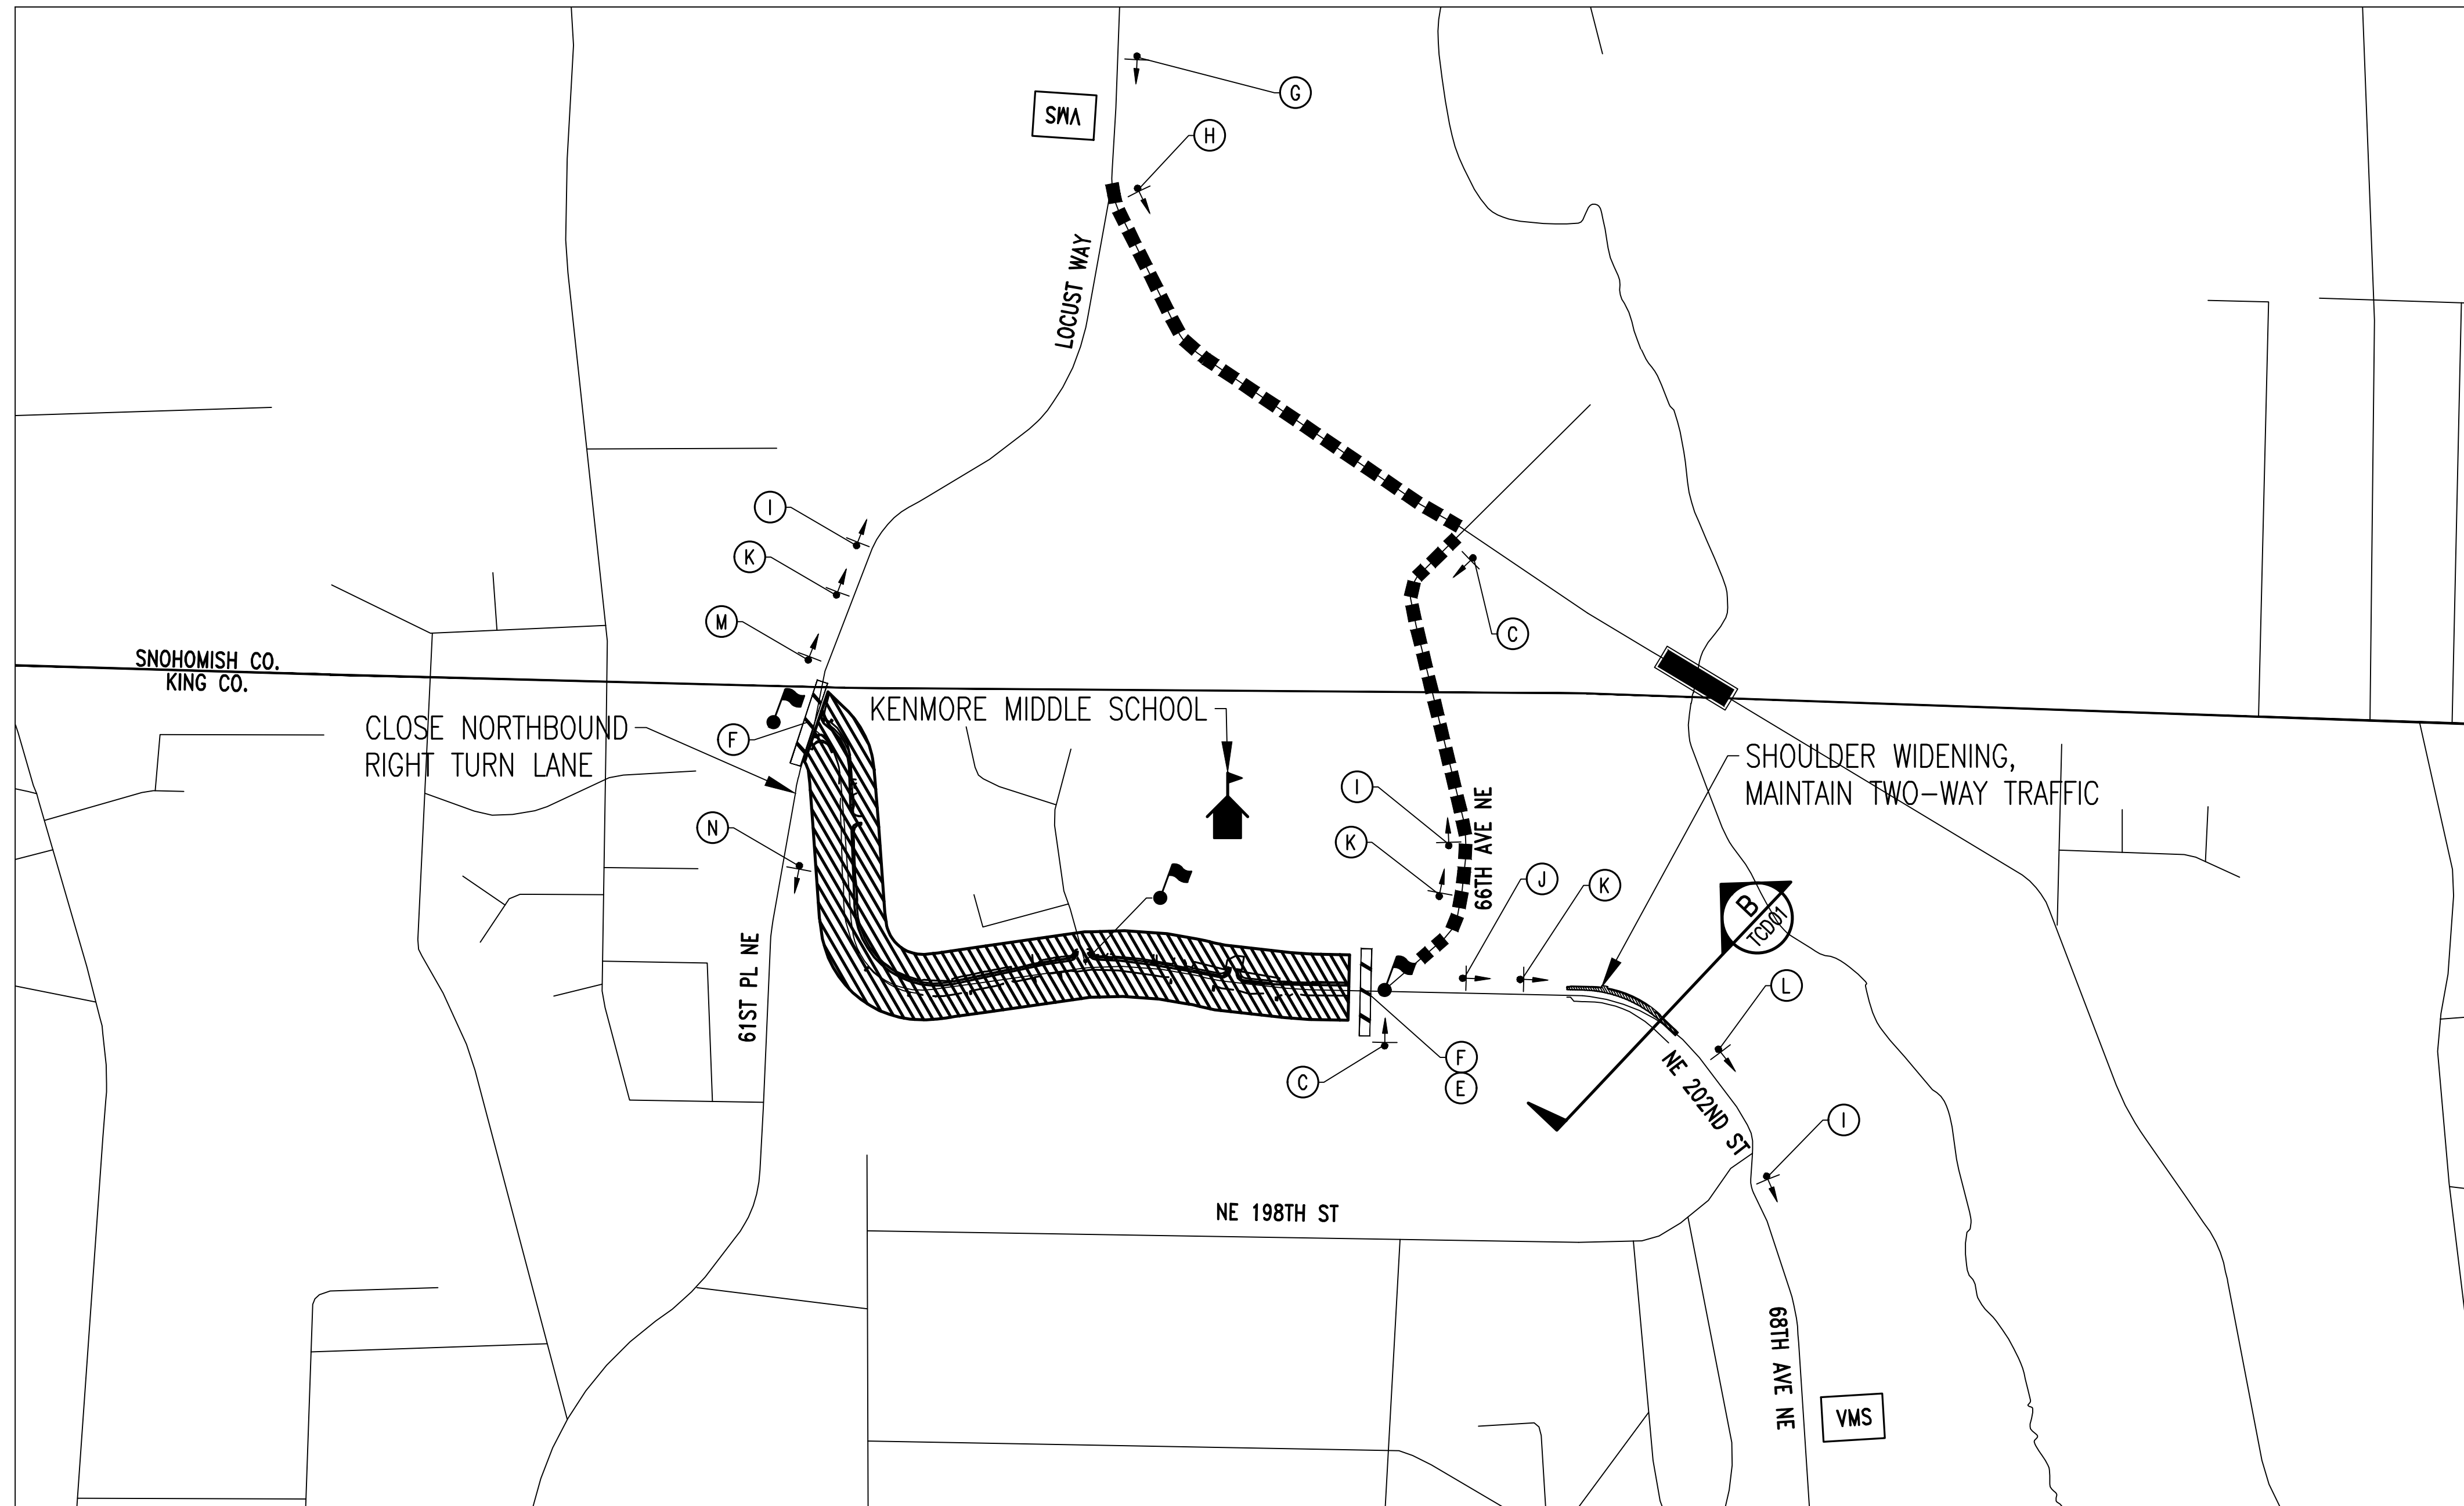

SEGMENT 4
NTS

GENERAL NOTES:

1. THE CONTRACTOR SHALL BE RESPONSIBLE FOR AND COORDINATING WITH THE RESPECTIVE AGENCY FOR GARBAGE PICK-UP. SERVICES SHALL NOT BE INTERRUPTED. IF NECESSARY, CONTRACTOR SHALL BE RESPONSIBLE FOR MOVING PRIVATE GARBAGE CANS TO AND FROM ANY TEMPORARY PICK-UP LOCATION. BELOW IS CONTACT INFORMATION FOR GARBAGE SERVICE:

REPUBLIC SERVICES
 WEB: [HTTP://WWW.REPUBLICSERVICES.COM](http://www.republicservices.com)
 TEL: 425-646-2492

2. THE PROJECT CURRENTLY HAS ON-STREET PARKING LOCATED WITHIN THE PROJECT LIMITS AND/OR STAGING AREAS. CONTRACTOR SHALL BE RESPONSIBLE FOR MANAGING THE ON-STREET PARKING. CONTRACTOR SHALL PROVIDE AND PLACE "NO PARKING-VEHICLES WILL BE TOWED" SIGNS WHEN NECESSARY AND AT LEAST 48-HOURS PRIOR TO THE RESTRICTION. CONTRACTOR SHALL BE RESPONSIBLE FOR TOWING ANY VEHICLE AND ANY COST ASSOCIATED WITH SUCH SERVICE.

LEGEND

- TEMPORARY SIGN
- DETOUR ROUTE
- WORK ZONE
- TYPE 3 BARRICADE WITH WARNING LIGHTS
- SIGN TYPE, SEE SHEET TCD01
- FLAGGER STATION, FOR LOCAL ACCESS.
- VMS VARIABLE MESSAGE SIGN




BID SET

No	Date	Revision	By	Appr

CITY OF KENMORE
 Public Works Department
 18120 68th Ave NE
 Kenmore, WA 98028
 425-398-8900

DRAWN BY
MRV
 CHECKED BY
NDA
 DATE: 9/30/2020
 J O B No. : 1700127

DESIGNED BY
CJM
 APPROVED BY
RJL

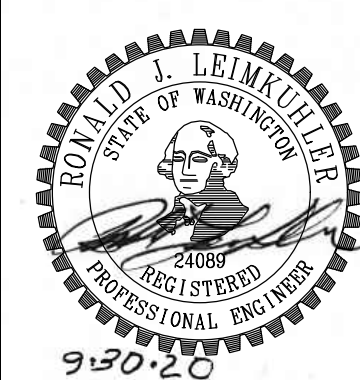

kpff
 1601 5th Avenue, Suite 1600
 Seattle, WA 98101
 206.622.5822
 www.kpff.com

**68TH AVENUE NE
 PEDESTRIAN AND BICYCLE IMPROVEMENTS**


**TRAFFIC CONTROL
 PLAN**

SHEET 183 OF 184

TC03


SCALE: AS SHOWN

Name: KenW Date: Oct 01, 2020-12:33:27pm File: Z:\1700001-1700999\1700127 (68th Ave NE Ped & Bike Improvement)\CADD\Design\68TH-TC.dwg

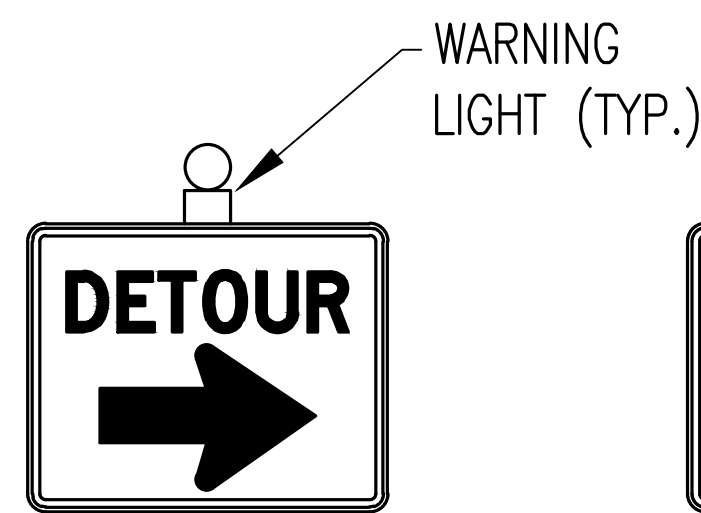

M4-9 (R)
BLACK ON ORANGE
30" X 24"

(A)

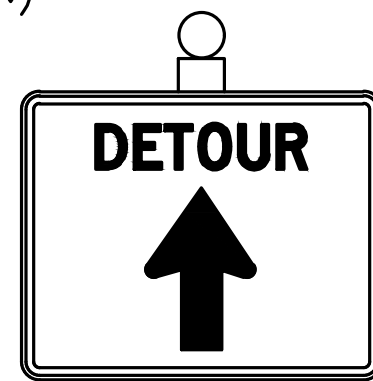

M4-9 (UP)
BLACK ON ORANGE
30" X 24"

(B)




M4-9 (L)
BLACK ON ORANGE
30" X 24"

(C)



M4-10L
BLACK ON WHITE
48" X 18"
INSTALLED ON TYPE III BARRICADE

(D)

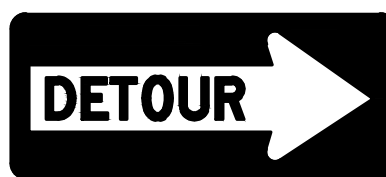


M4-10R
BLACK ON WHITE
48" X 18"
INSTALLED ON TYPE III BARRICADE

(E)



R11-3A
BLACK ON WHITE
60" X 30"

(F)

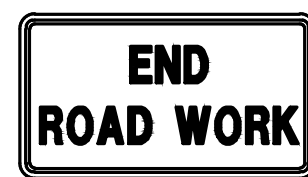

G20-2
BLACK ON WHITE
36" X 18"

(G)



M4-8A
BLACK ON WHITE
24" X 18"

(H)



W20-1
BLACK ON ORANGE
48" X 48"

(I)



W20-2
BLACK ON ORANGE
48" X 48"

(J)



W20-3
BLACK ON ORANGE
48" X 48"

(K)



W21-5
BLACK ON ORANGE
48" X 48"

(L)




R3-2
BLACK ON WHITE
RED CIRCLE & DIAMETER
24" X 24"

(M)



W20-5R
BLACK ON ORANGE
48" X 48"

(N)

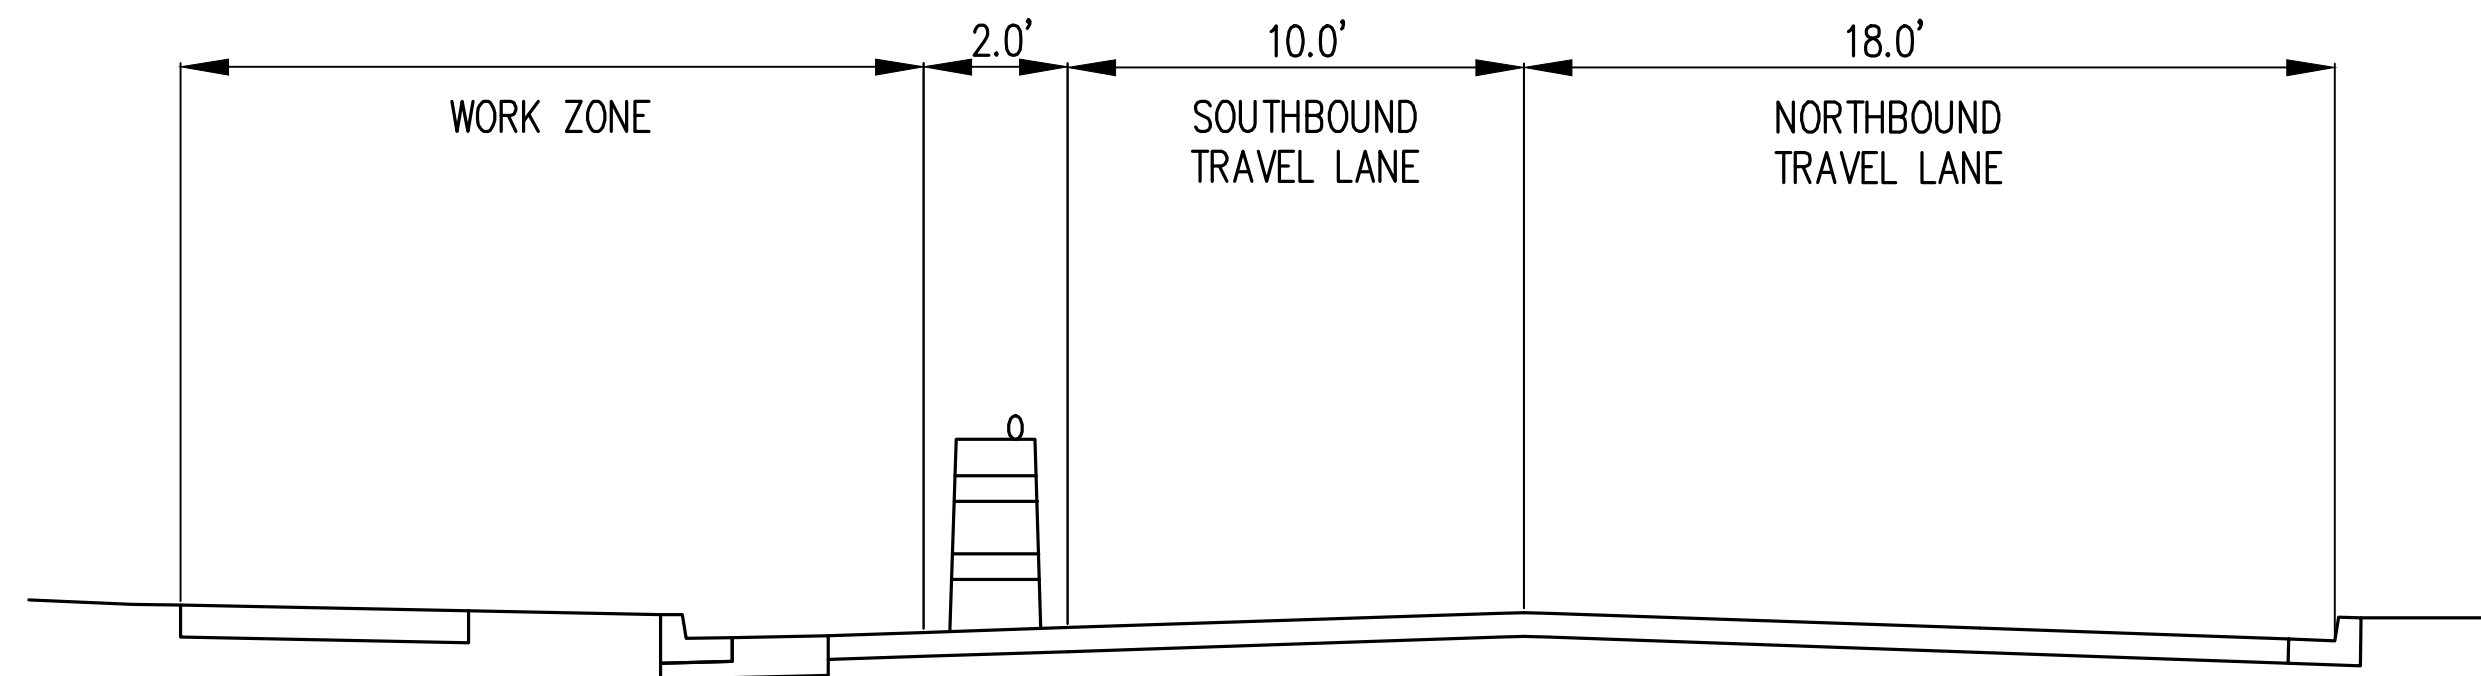


TRAFFIC CONTROL SECTION A

NTS

(A)

TC01

NOTE: WORK ZONE WILL ENCRoACH ON EXISTING SOUTHBOUND ON-STREET PARKING

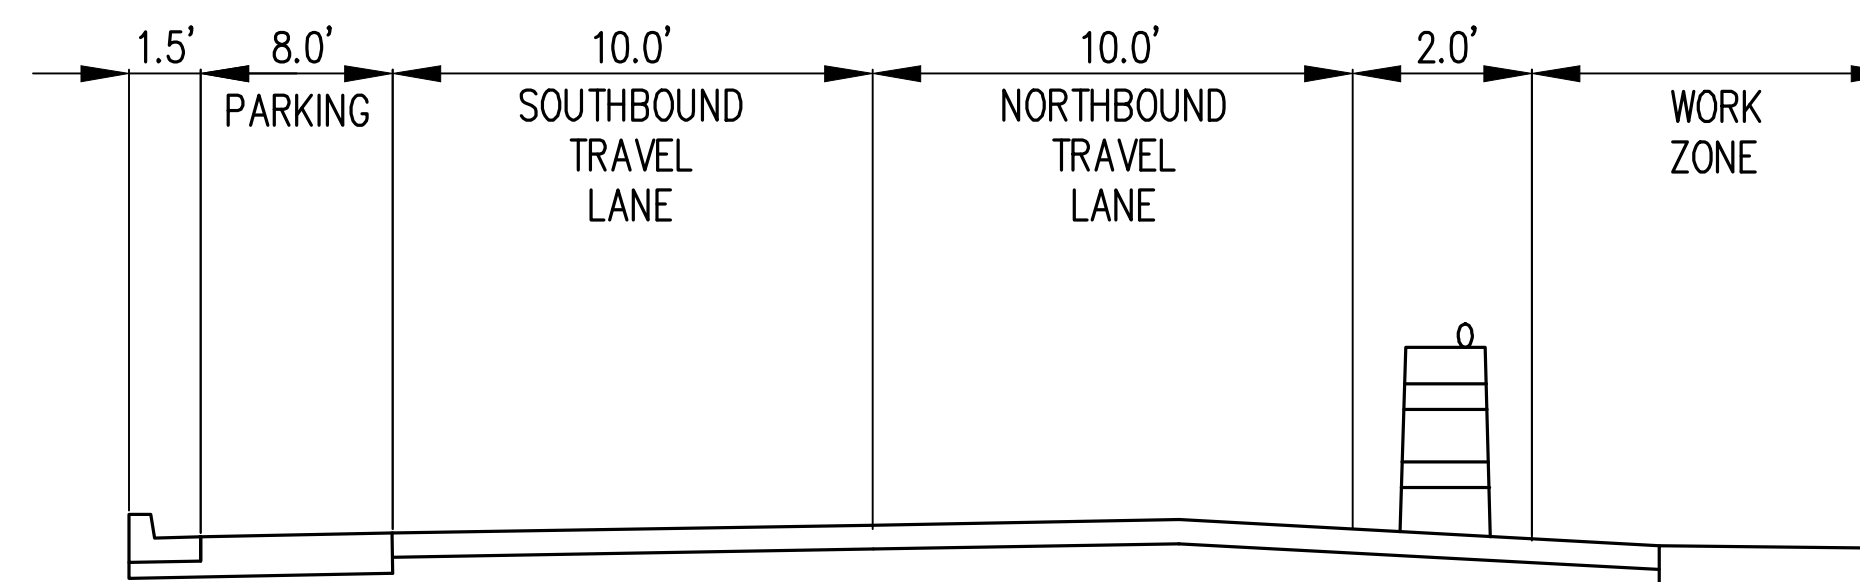

TRAFFIC CONTROL SECTION B

NTS

(B)

TC03

NOTE: TEMPORARY SOUTHBOUND LANE WILL ENCRoACH ON EXISTING BIKE LANE

GENERAL NOTES:

1. THE CONTRACTOR SHALL BE RESPONSIBLE FOR AND COORDINATING WITH THE RESPECTIVE AGENCY FOR GARBAGE PICK-UP. SERVICES SHALL NOT BE INTERRUPTED. IF NECESSARY, CONTRACTOR SHALL BE RESPONSIBLE FOR MOVING PRIVATE GARBAGE CANS TO AND FROM ANY TEMPORARY PICK-UP LOCATION. BELOW IS CONTACT INFORMATION FOR GARBAGE SERVICE:

REPUBLIC SERVICES
WEB: [HTTP://WWW.REPUBLICSERVICES.COM](http://www.republicservices.com)
TEL: 425-646-2492


2. THE PROJECT CURRENTLY HAS ON-STREET PARKING LOCATED WITHIN THE PROJECT LIMITS AND/OR STAGING AREAS. CONTRACTOR SHALL BE RESPONSIBLE FOR MANAGING THE ON-STREET PARKING. CONTRACTOR SHALL PROVIDE AND PLACE "NO PARKING-VEHICLES WILL BE TOWED" SIGNS WHEN NECESSARY AND AT LEAST 48-HOURS PRIOR TO THE RESTRICTION. CONTRACTOR SHALL BE RESPONSIBLE FOR TOWING ANY VEHICLE AND ANY COST ASSOCIATED WITH SUCH SERVICE.

No	Date	Revision	By	Appr

CITY OF KENMORE
Public Works Department
18120 68th Ave NE
Kenmore, WA 98028
425-398-8900

DRAWN BY
MRV
CHECKED BY
NDA
DATE: 9/30/2020
J O B No. : 1700127

DESIGNED BY
CJM
APPROVED BY
RJL

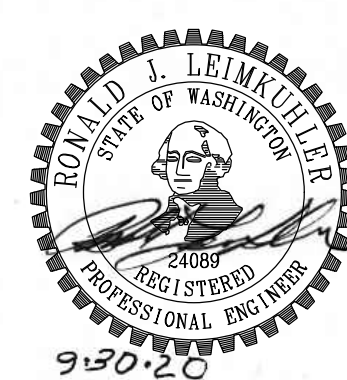

kpff
1601 5th Avenue, Suite 1600
Seattle, WA 98101
206.622.5822
www.kpff.com

68TH AVENUE NE
PEDESTRIAN AND BICYCLE IMPROVEMENTS
TRAFFIC CONTROL
DETAILS

SHEET 184 OF 184

TC01

SCALE: AS SHOWN

BID SET